

REVISIONS		
NO.	DATE	DESCRIPTION




N:\proj\156-001\09 Drawings\02 Xref\Planning\156001 SITE-Prelim Actwg - SHEET-A Oct 07, 2024 - 2:24pm pre

COTTAGE CLUSTERS	24
ALLEY-LOADED TOWNHOUSE (TH)	20
FRONT-LOADED TOWNHOUSE (thA)	10
<b>TOTAL</b>	<b>54</b>

**LEGEND**

	TOWNHOUSE		PRIVATE OPEN SPACE/LANDSCAPE
	COTTAGE		PUBLIC OPENS SPACE/LANDSCAPE
	PUBLIC STREET		EXISTING WETLANDS
	PRIVATE ALLEY		STORM POND
	PEDESTRIAN PATHS		

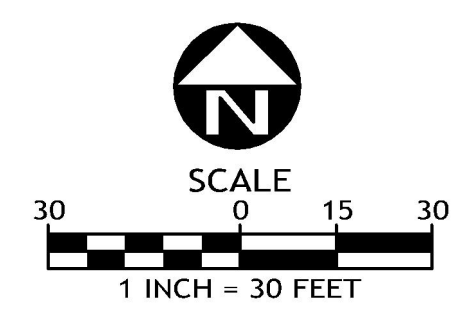


**THE STAFFORD PROJECT**

**CONCEPTUAL SITE PLAN**

PROJECT NO.:	156-001
TYPE:	Planning
REVIEWED BY:	PRE

**A**

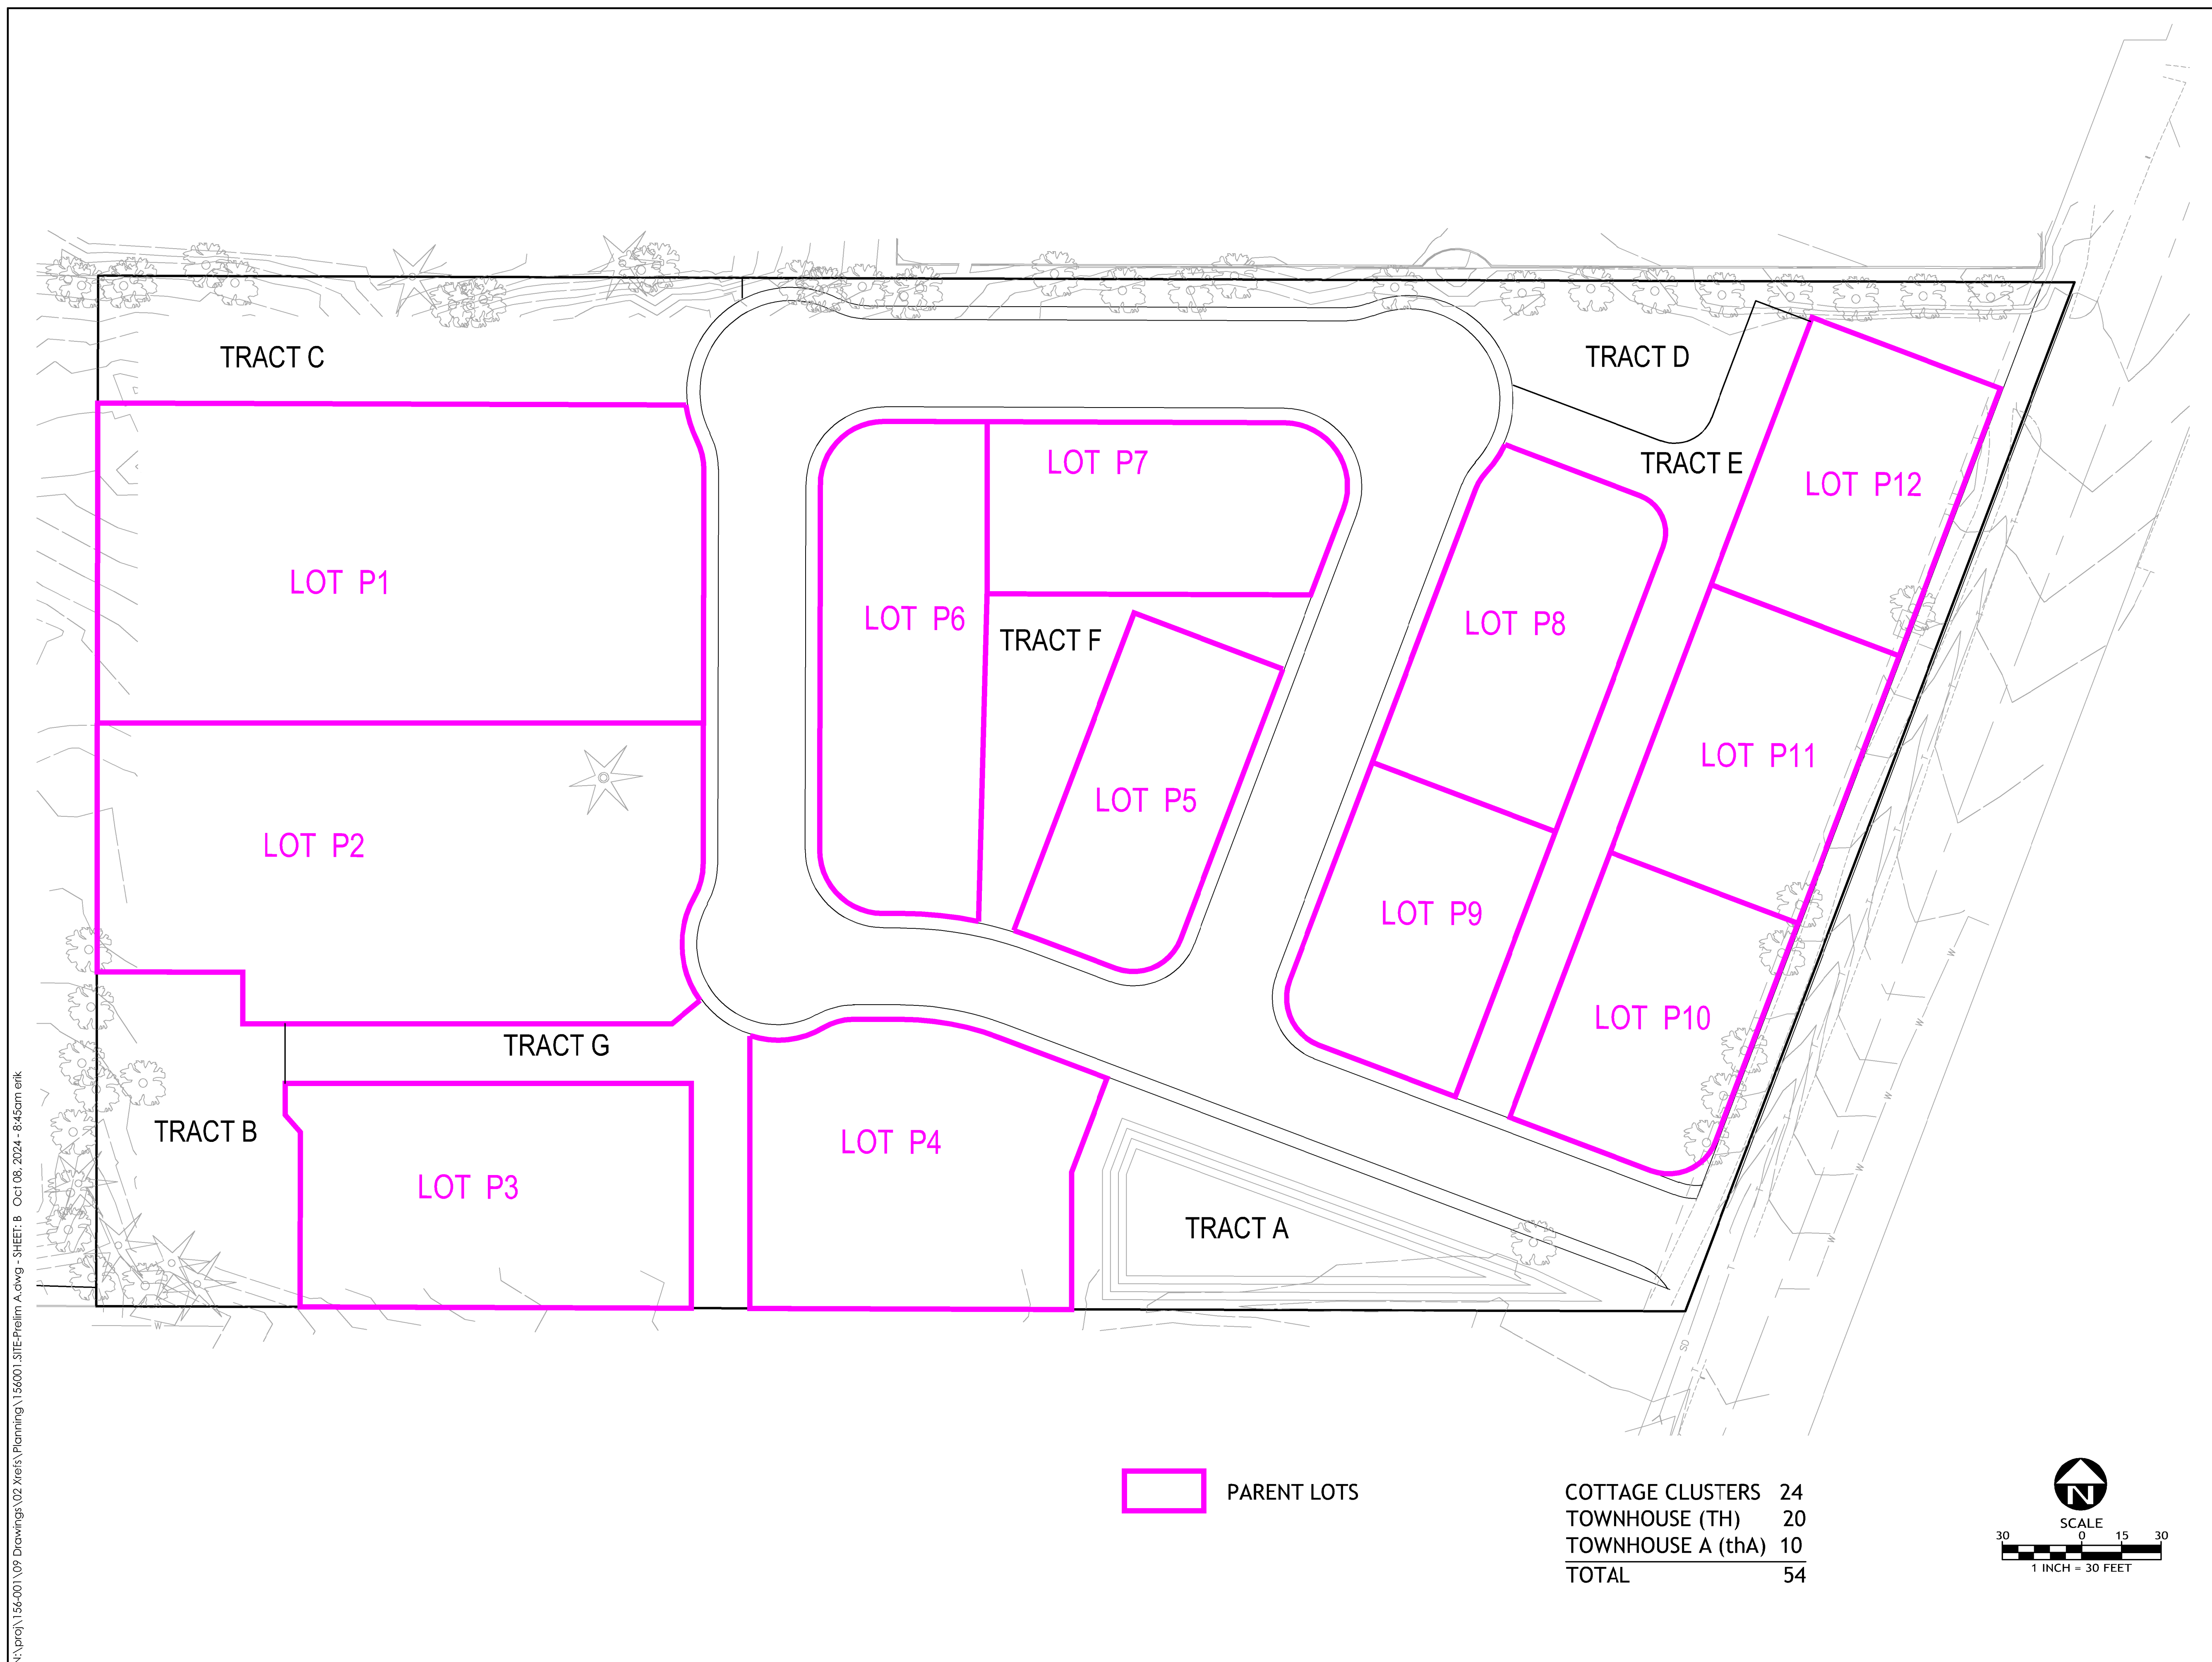


N:\proj\156-001\09 Drawings\02 Xref\Planning\156001 SITE-Prelim Actwg - SHEET-B Oct 08, 2024 - 8:45am btk


THE  
STAFFORD  
PROJECT

CONCEPTUAL  
PARENT LOT  
PLAN


PROJECT NO.: 156-001  
TYPE: Planning  
REVIEWED BY: PRE

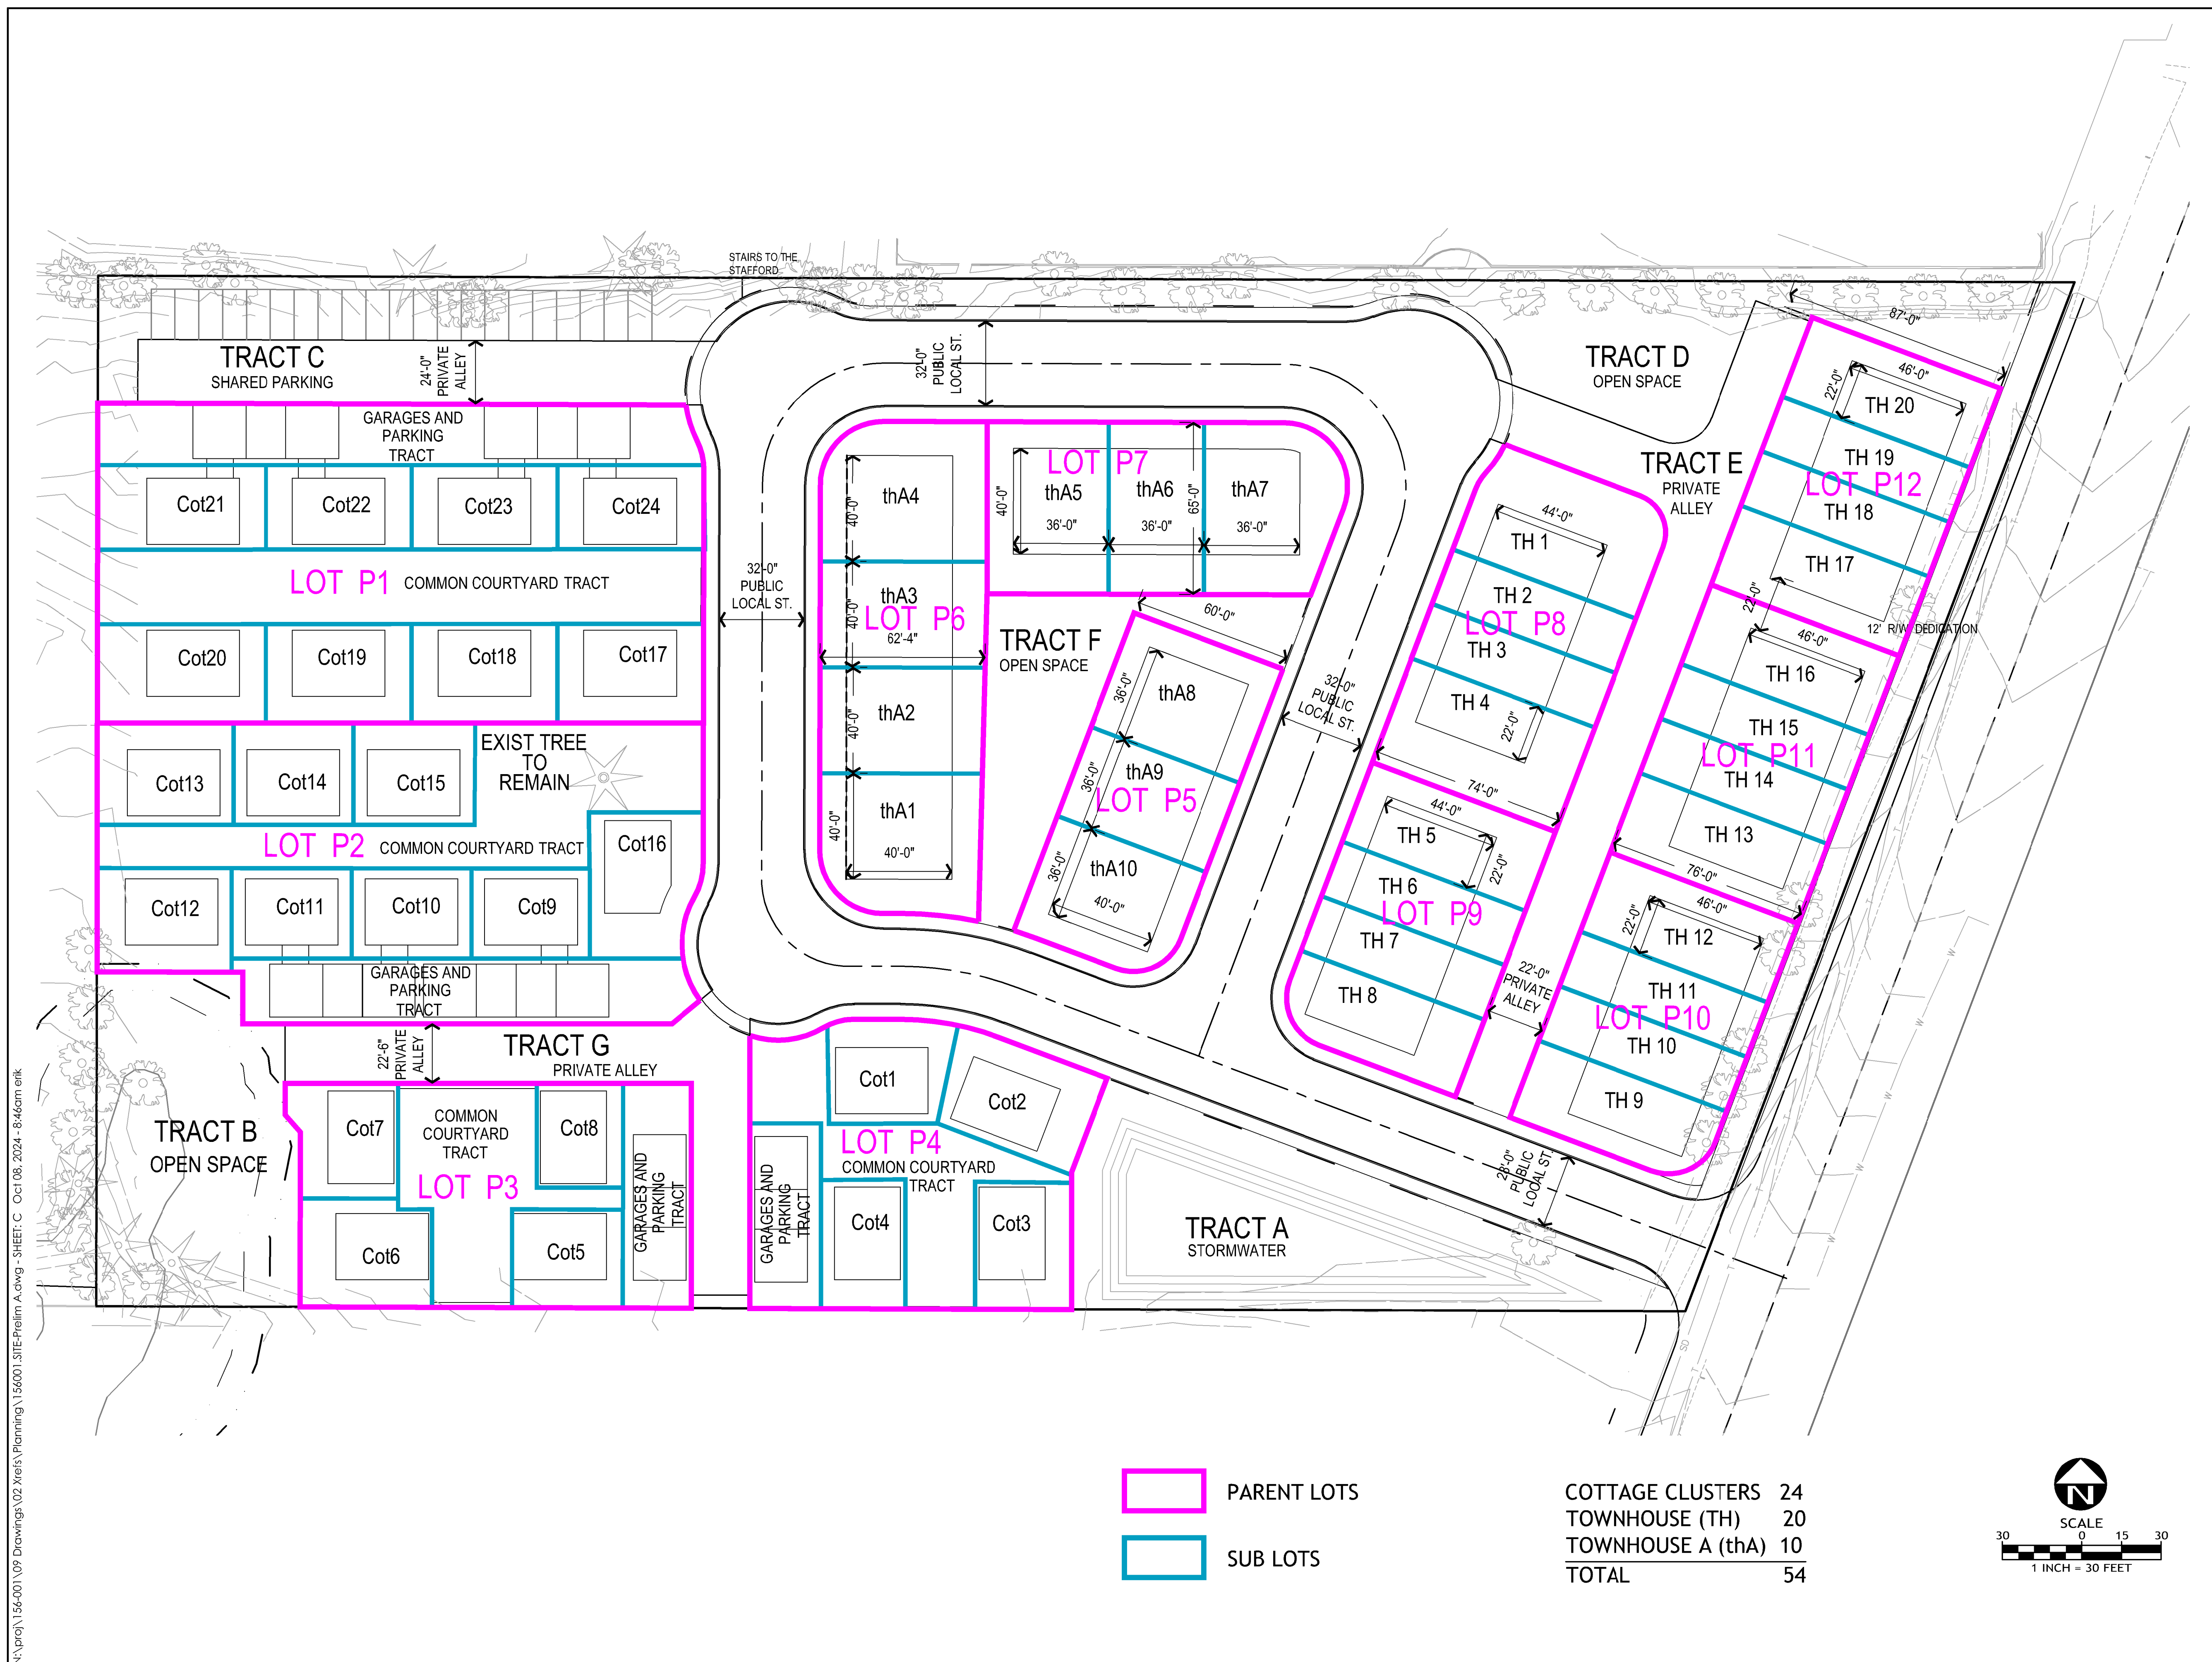

N:\proj\156-001\09 Drawings\02 Xrefs\Planning\156001 SITE-Prelim A.dwg - SHEET C Oct 08, 2024 - 8:46am erik

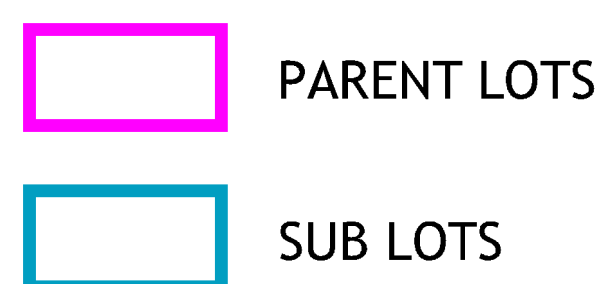

COTTAGE CLUSTERS	24
TOWNHOUSE (TH)	20
TOWNHOUSE A (thA)	10
<b>TOTAL</b>	<b>54</b>

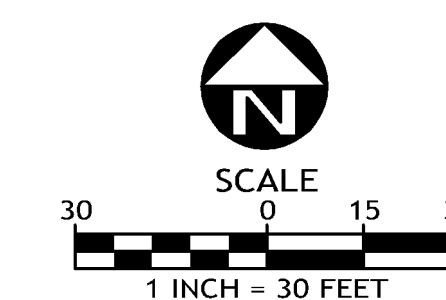

THE  
STAFFORD  
PROJECT

CONCEPTUAL  
SUB LOT  
PLAN

PROJECT NO.: 156-001  
TYPE: Planning  
REVIEWED BY: PRE